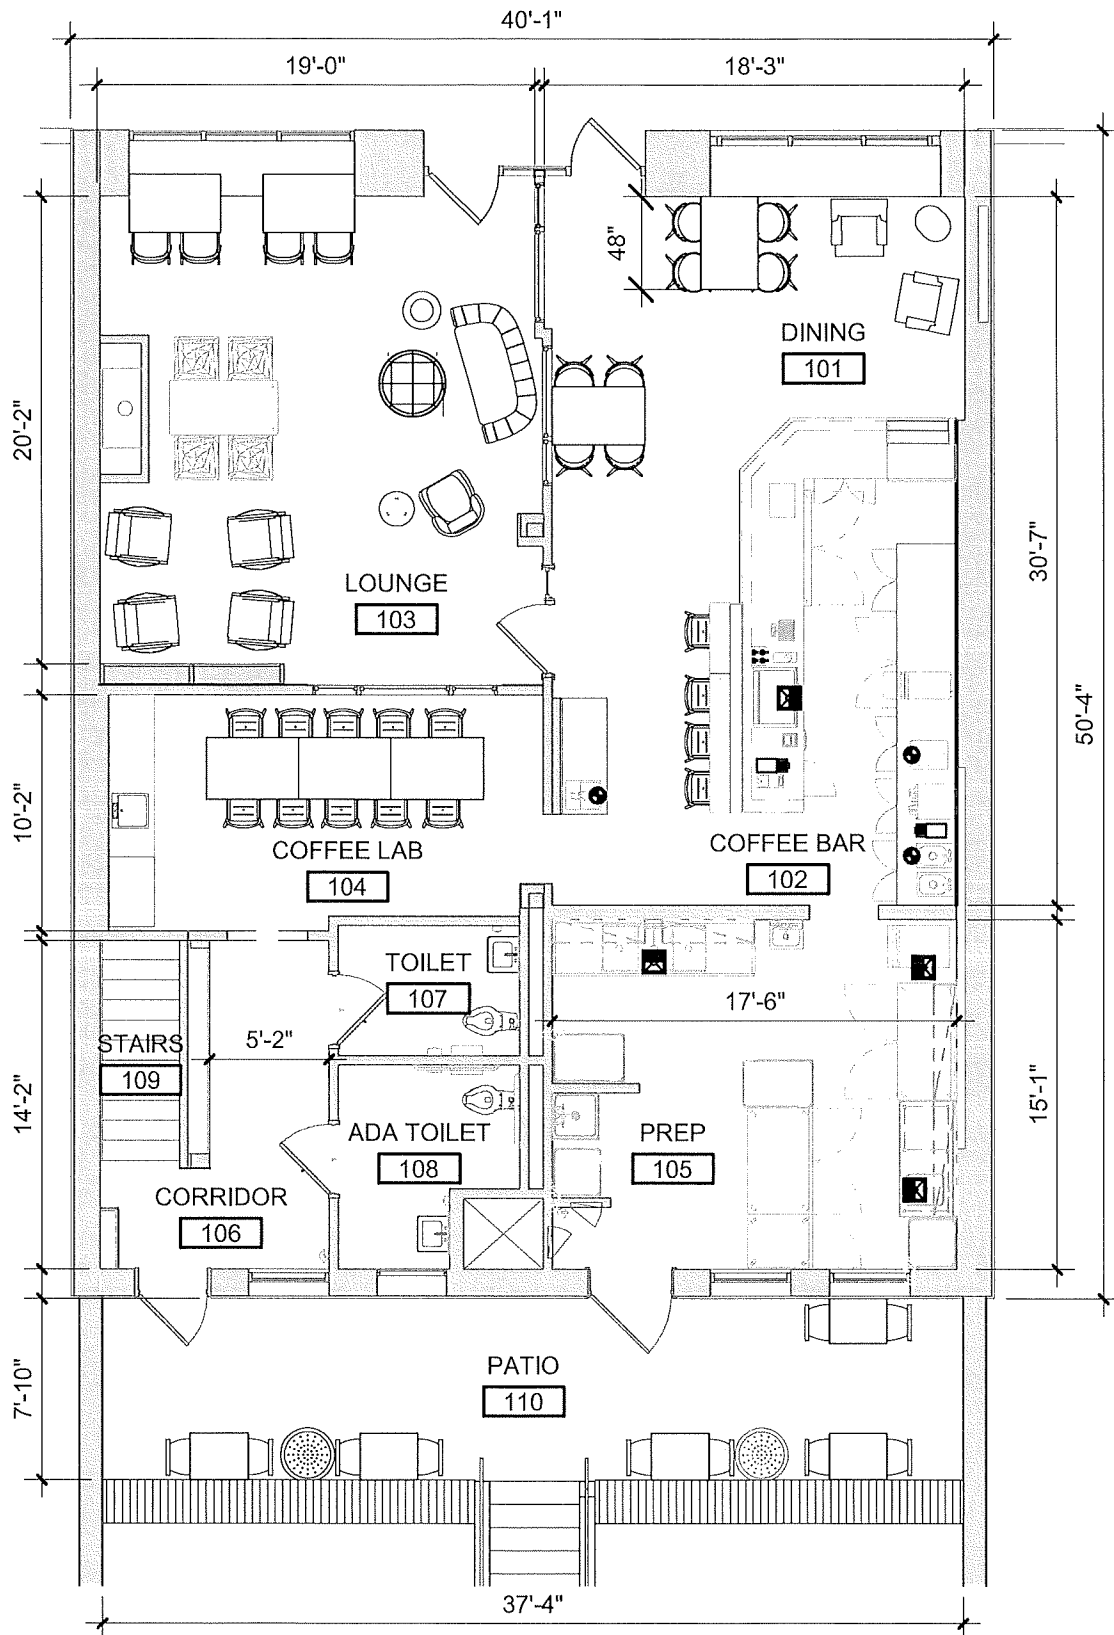


STUDIO M ARCHITECTS, INC.

530 NRTH 3RD STREET, SUITE 230
MINNEAPOLIS, MINNESOTA 55401

P. 612.524.5375

WWW.STUDIOMARCHITECTS.NET

CATZEN COFFEE BAR & DEN

1416 GRAND AVENUE,
SAINT PAUL, MN 55105

PROJECT #:	1879
DRAWN BY:	BR, RB
CHECKED BY:	AM
ISSUE:	DATE:
PERMIT	06.09.26

SHEET TITLE:

FLOOR PLAN

L2