


# EXHIBIT A

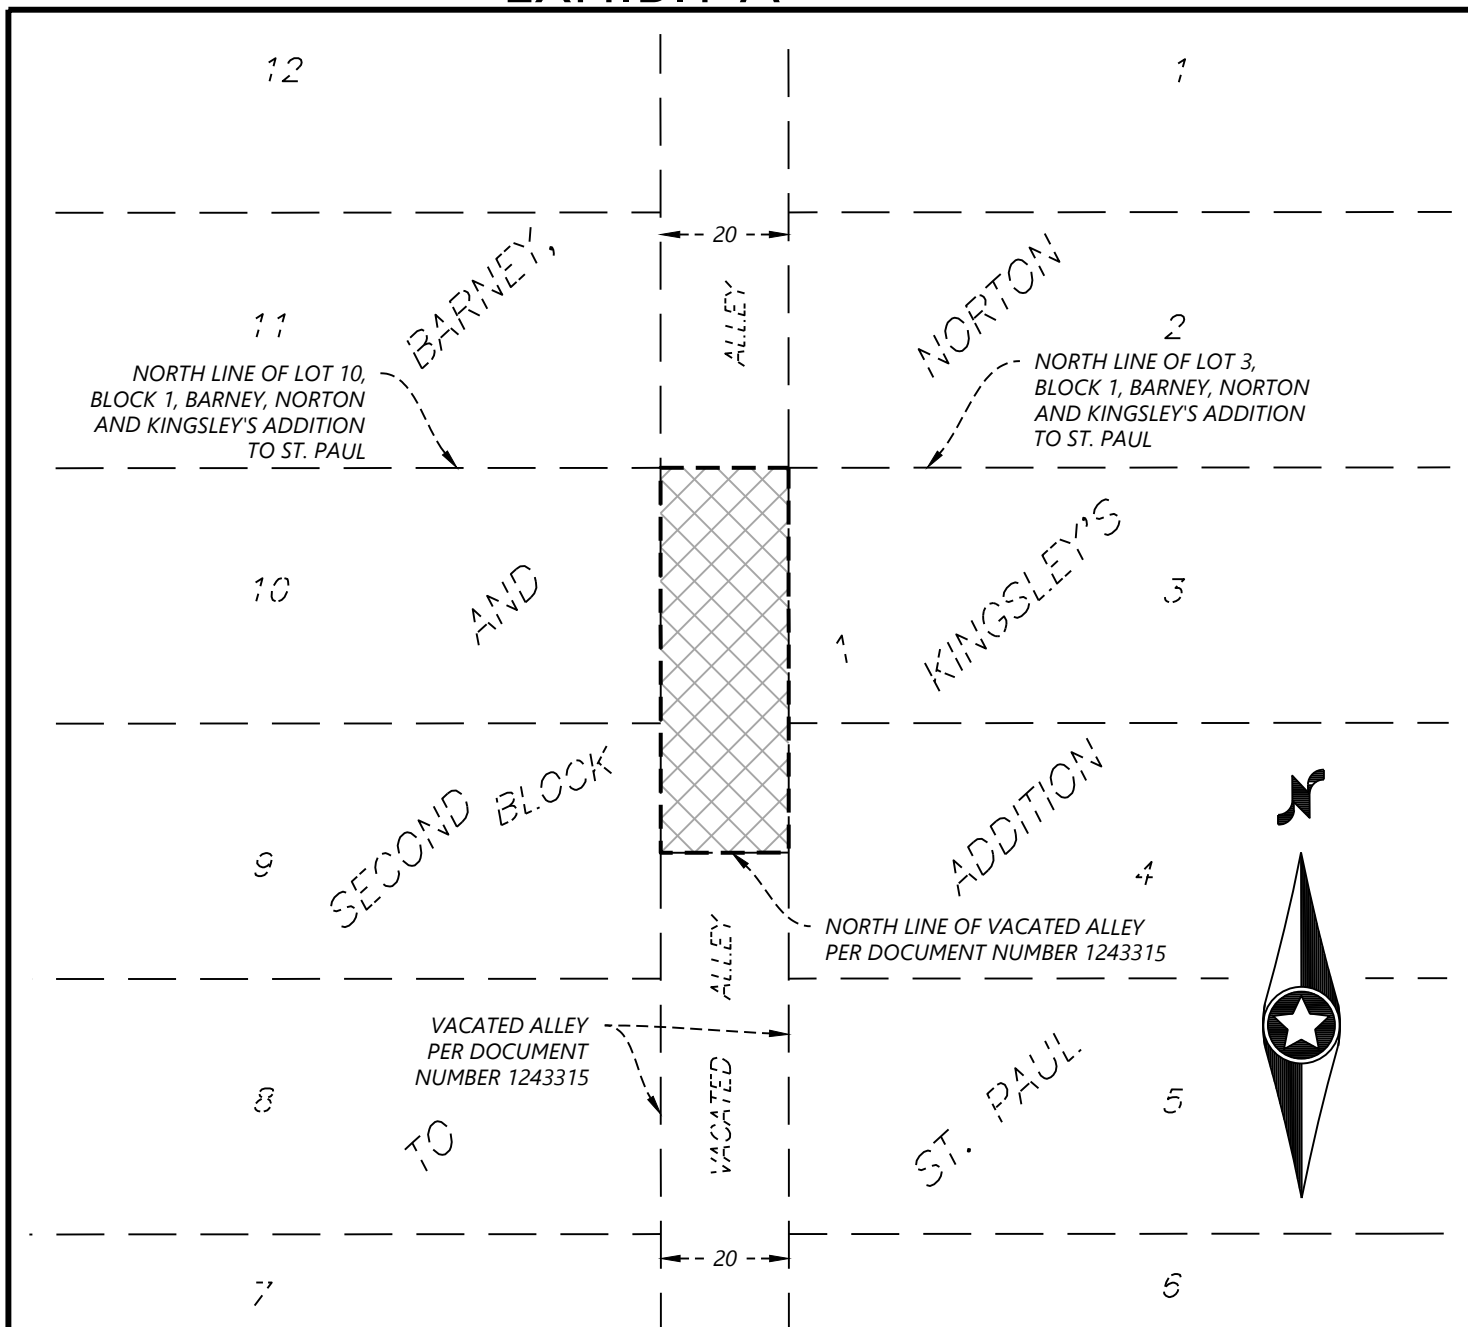

## VACATION DESCRIPTION

All that part of the Alley located in Block 1 of BARNEY, NORTON AND KINGSLEY'S SECOND ADDITION TO ST. PAUL, according to the recorded plat thereof, Ramsey County, Minnesota, lying south of the north lines of Lot 3 and Lot 10, said Block 1, BARNEY NORTON AND KINGSLEY'S ADDITION TO ST. PAUL and lying north of the northerly line of the Vacated Alley per Document Number 1243315, as recorded in the office of the county recorder, said Ramsey County, Minnesota.



Denotes Vacation Area

1" = 30'



0' 30 60 90

CHECKED: NAS  
DRAWN: MSC  
FIELD CREW:  
FIELD WORK DATE:

**Westwood**

Phone (952) 937-5150 12701 Whitewater Drive, Suite #300  
Fax (952) 937-5822 Minnetonka, MN 55343  
Toll Free (888) 937-5150 [westwoodps.com](http://westwoodps.com)  
Westwood Professional Services, Inc.

**VACATION  
EXHIBIT**

PROJECT NUMBER: 0061093.00

SHEET NUMBER:

1 OF 1

DATE: 09/17/2025