


W:\2024\24254\CADD DATA\SURVEY\_dwg Sheet Files\S24254-VAC\_EXH

Right of Way Vacation Description

September 5, 2025

That part of Morton Street as dedicated on the plat of NELSON, STEVENS & KING'S ADDITION TO WEST ST. PAUL according to the plat thereof on file and of record in the office of the County Recorder in and for Ramsey County, described as follows:

Lying westerly of the westerly line of Bellows Street and easterly of the easterly line of Waseca Street.

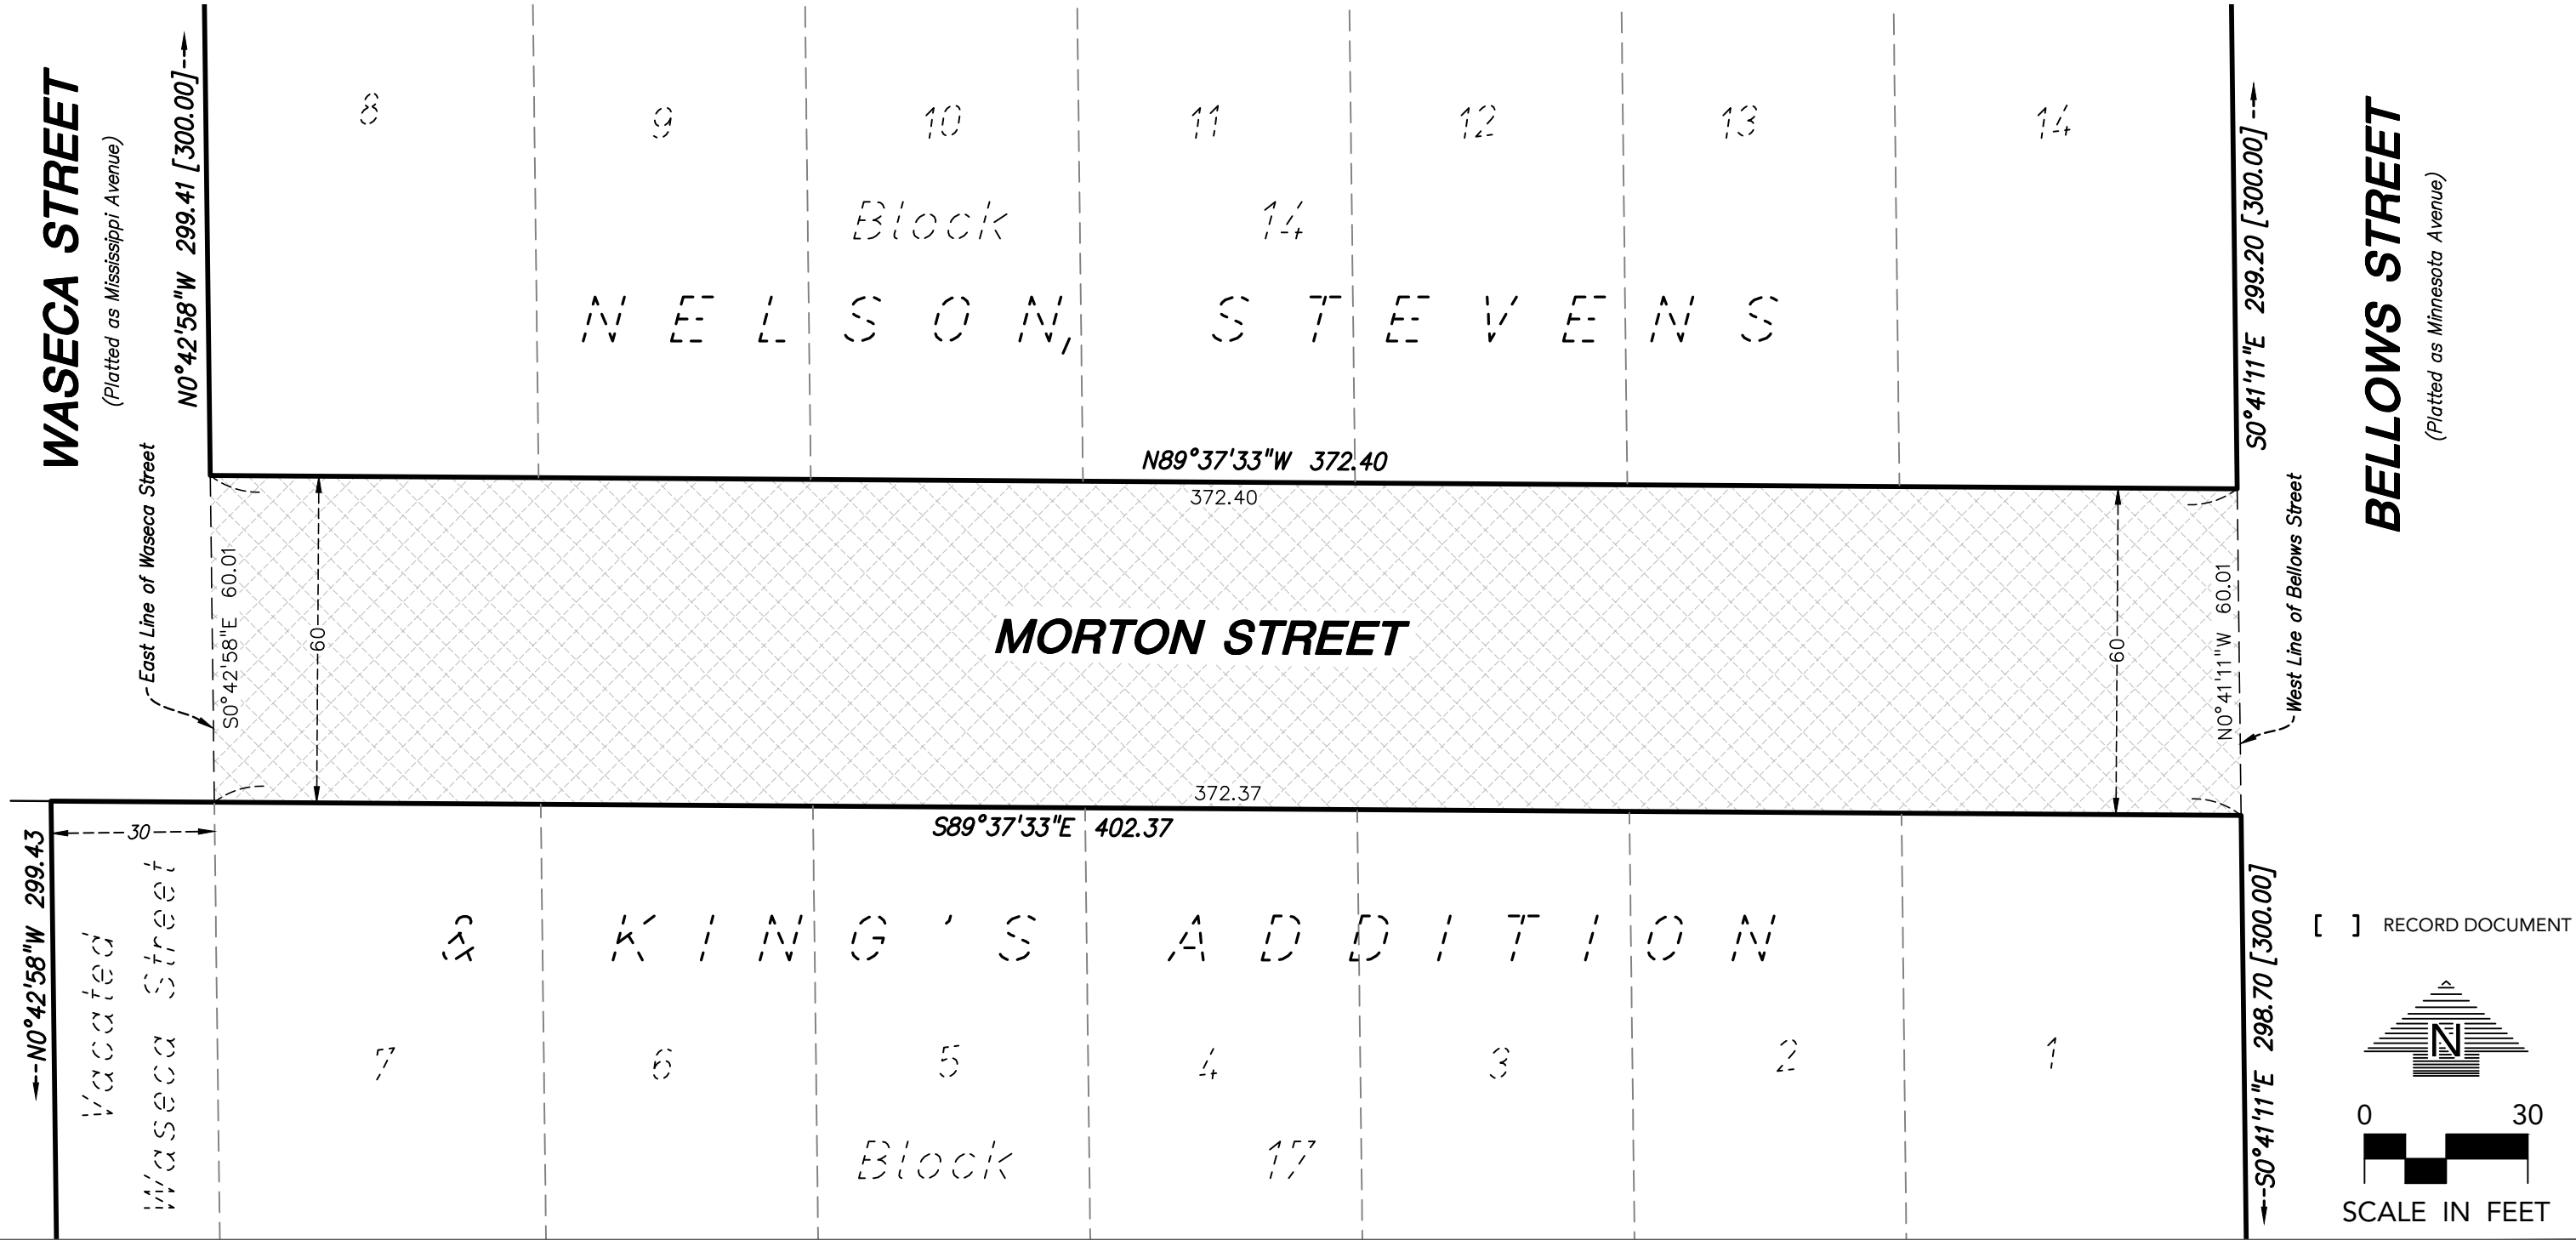

I hereby certify that this survey, plan or report was prepared by me or under my direct supervision and that I am a duly Licensed Land Surveyor under the laws of the State of Minnesota.

Dillon J. Tews - PLS  
License No. 62268  
09/05/25  
Date

EXHIBIT



DENOTES RIGHT  
OF WAY VACATION  
22,343 ± SQ. FT.

LOUCKS  
Loucks Project No. 24254