



PROPOSED Addition - DETACHED 340 SQ. FT.

FOR

NYAR PWO @ 399 BLAIR AVE. ST. PAUL MN (763)-321-0974


DRAWN BY JIM FEATHERSTONE 651-432-2473

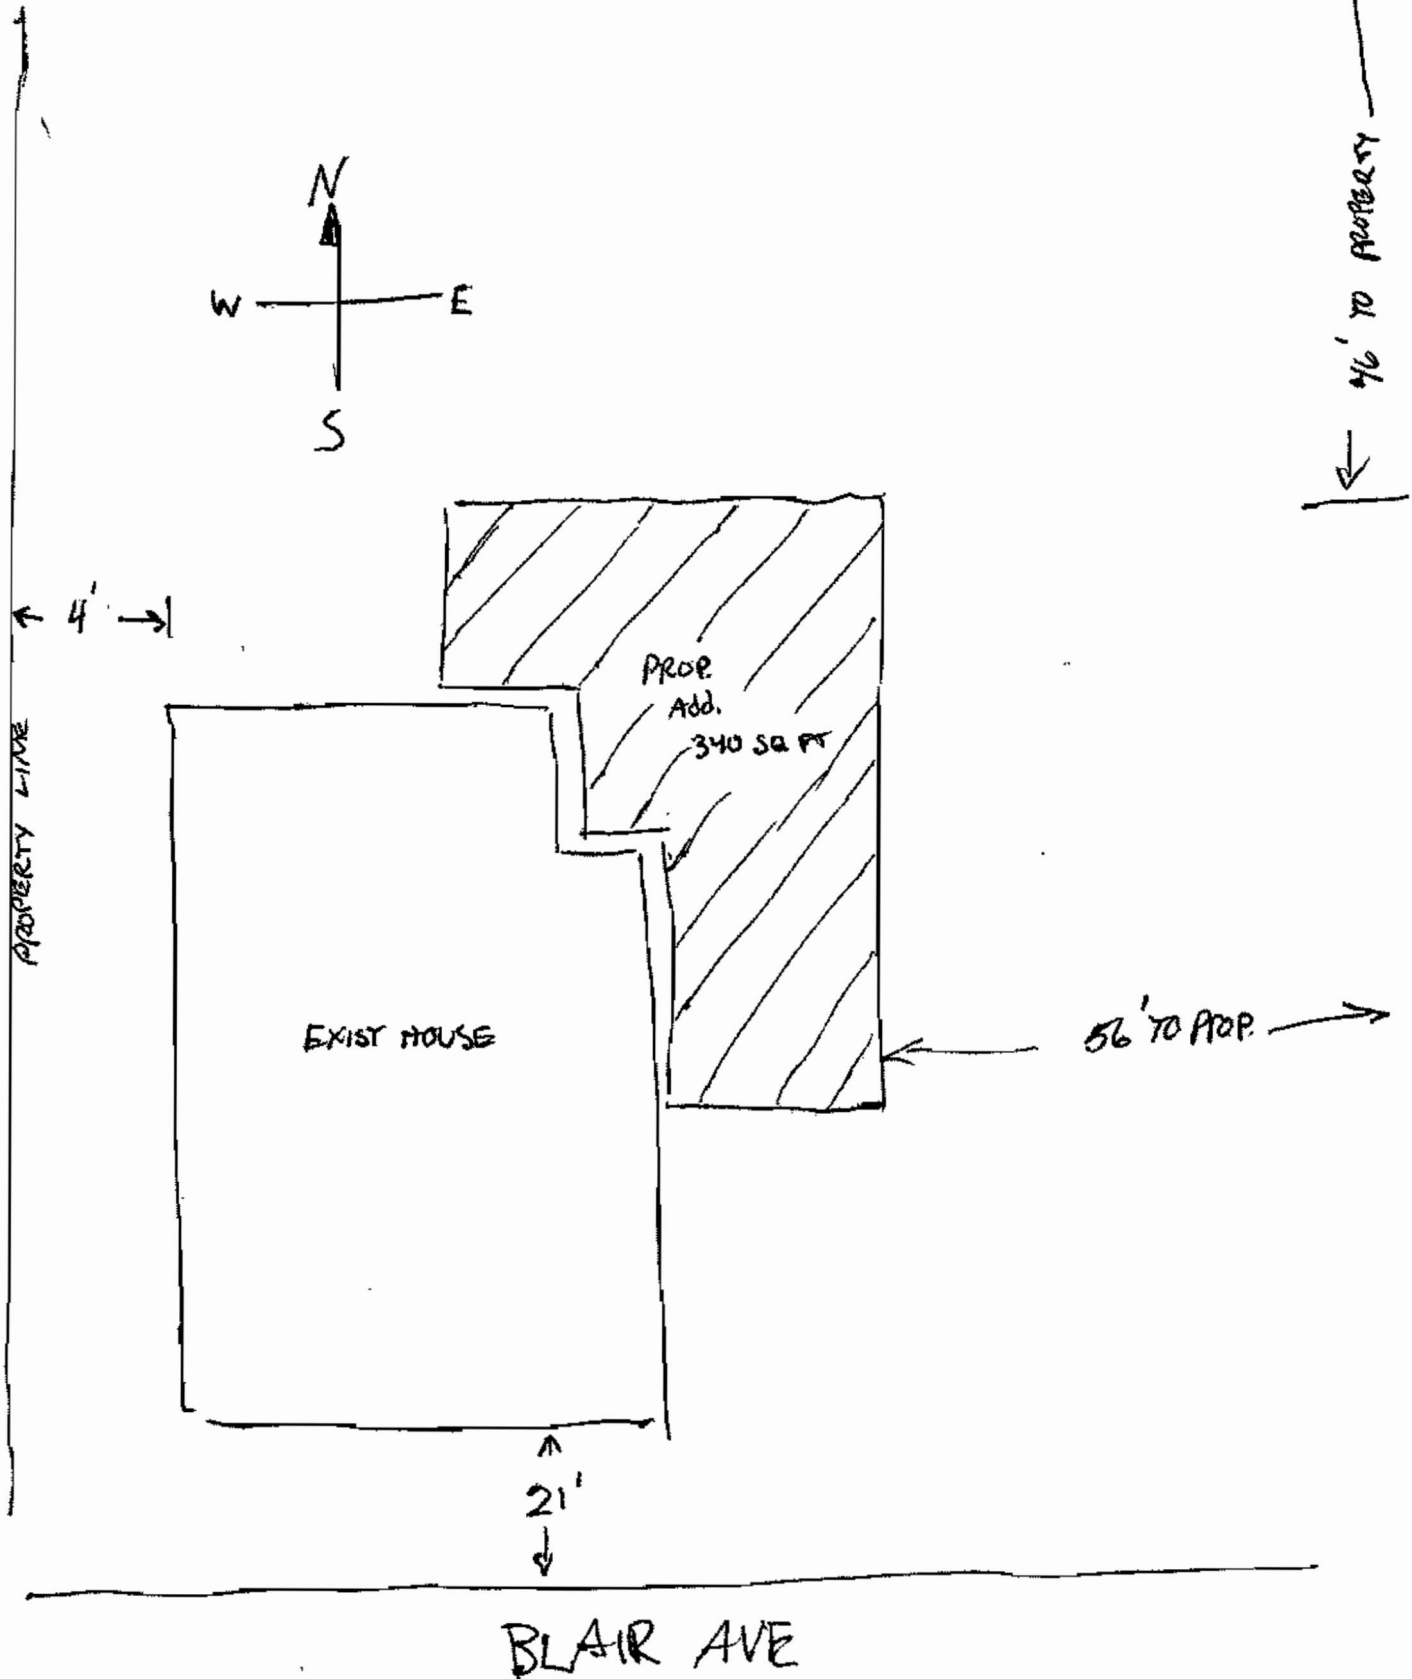

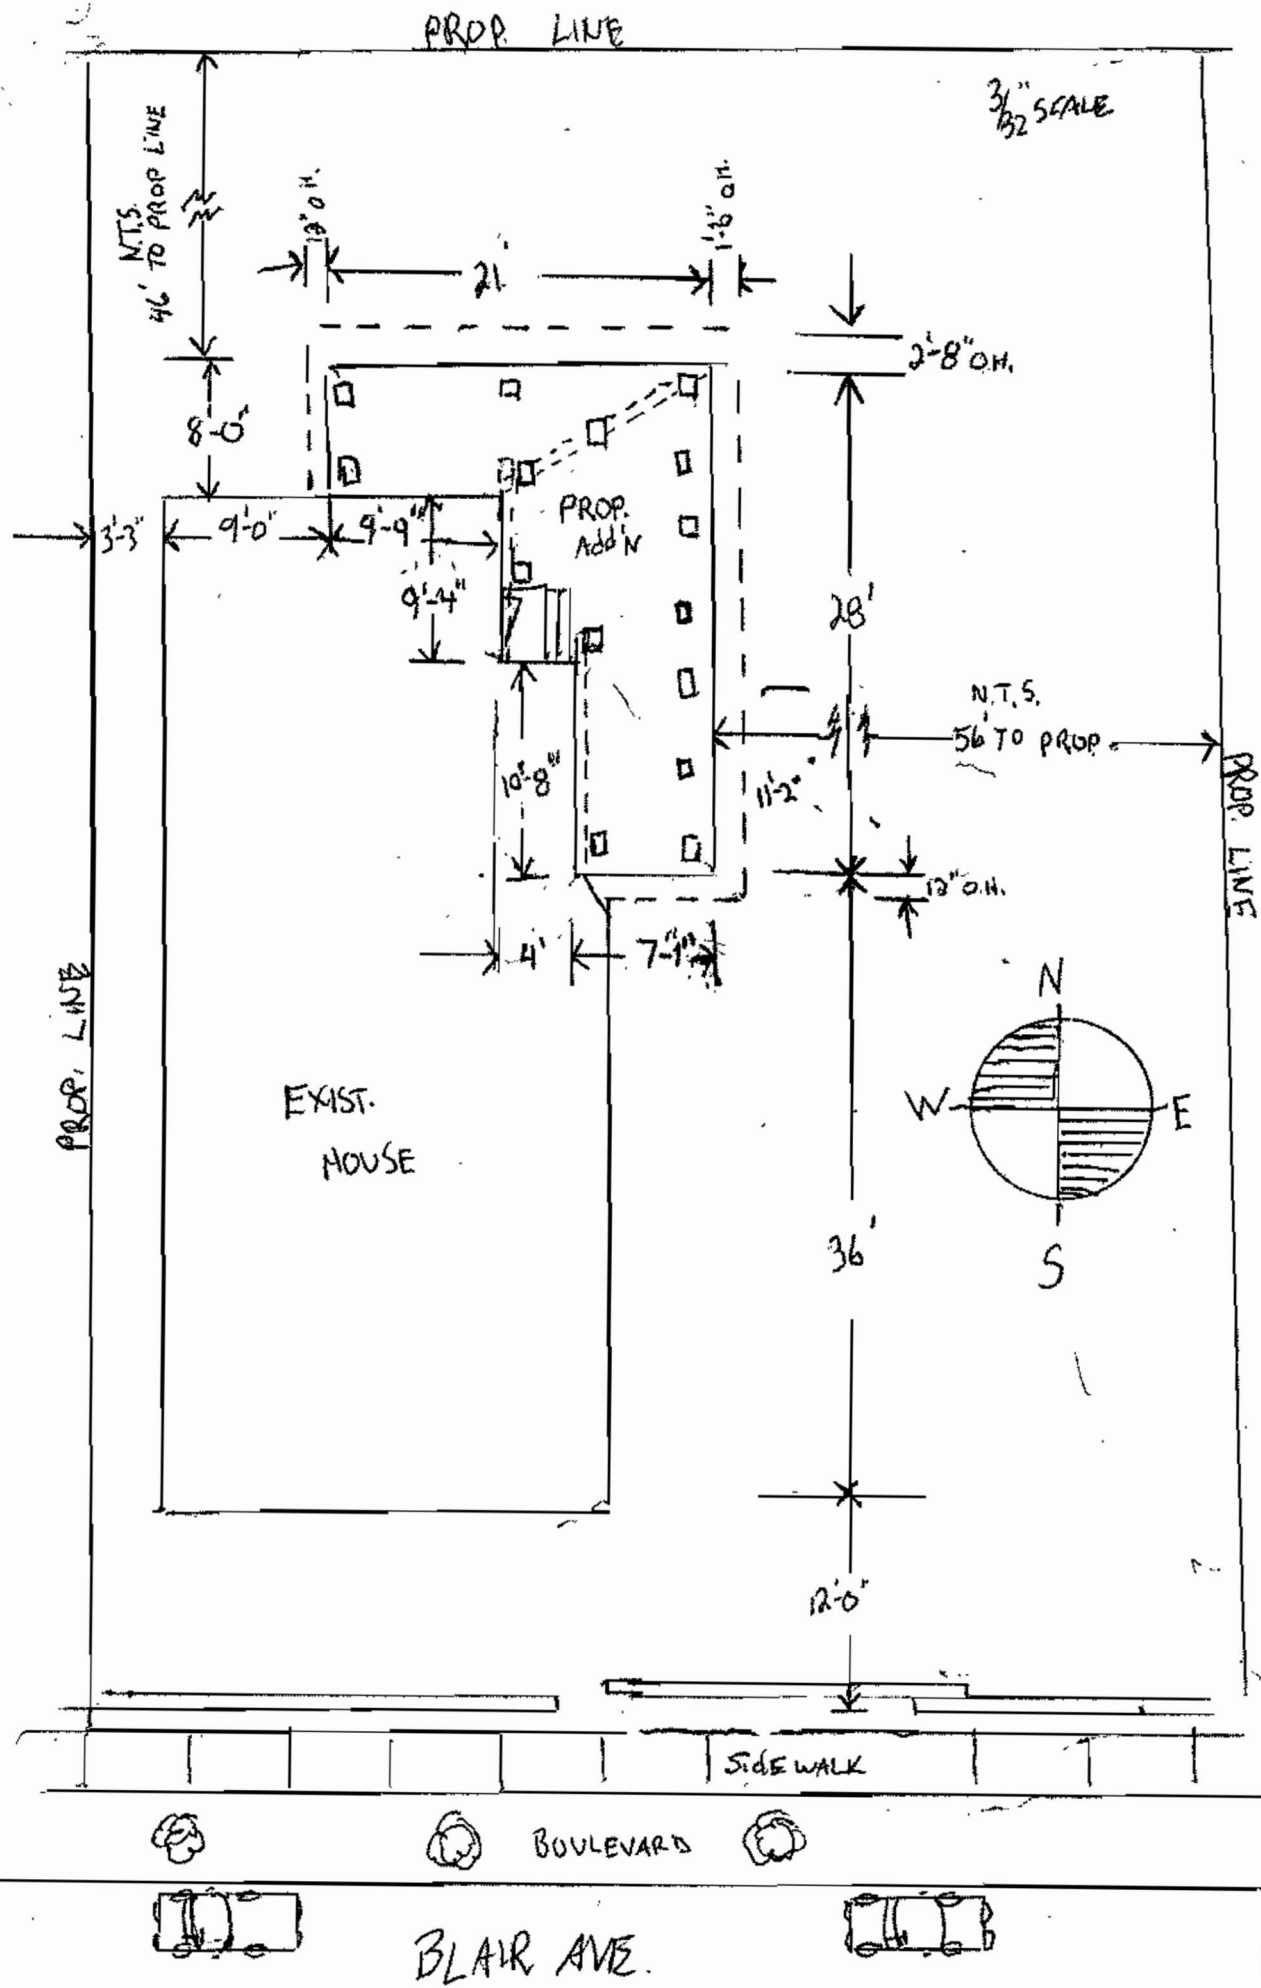

3/8" = 1'

EAST.
HOUSE

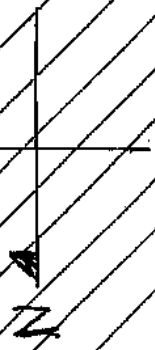

2x4 RAILING
LAPPED TO
4x4 POSTS


2x4 RAFTERS
20' o.c.

2x4 LAPPED TO POSTS


2x6 LAPPED TO POSTS



2x4 RAFTERS
20' o.c.

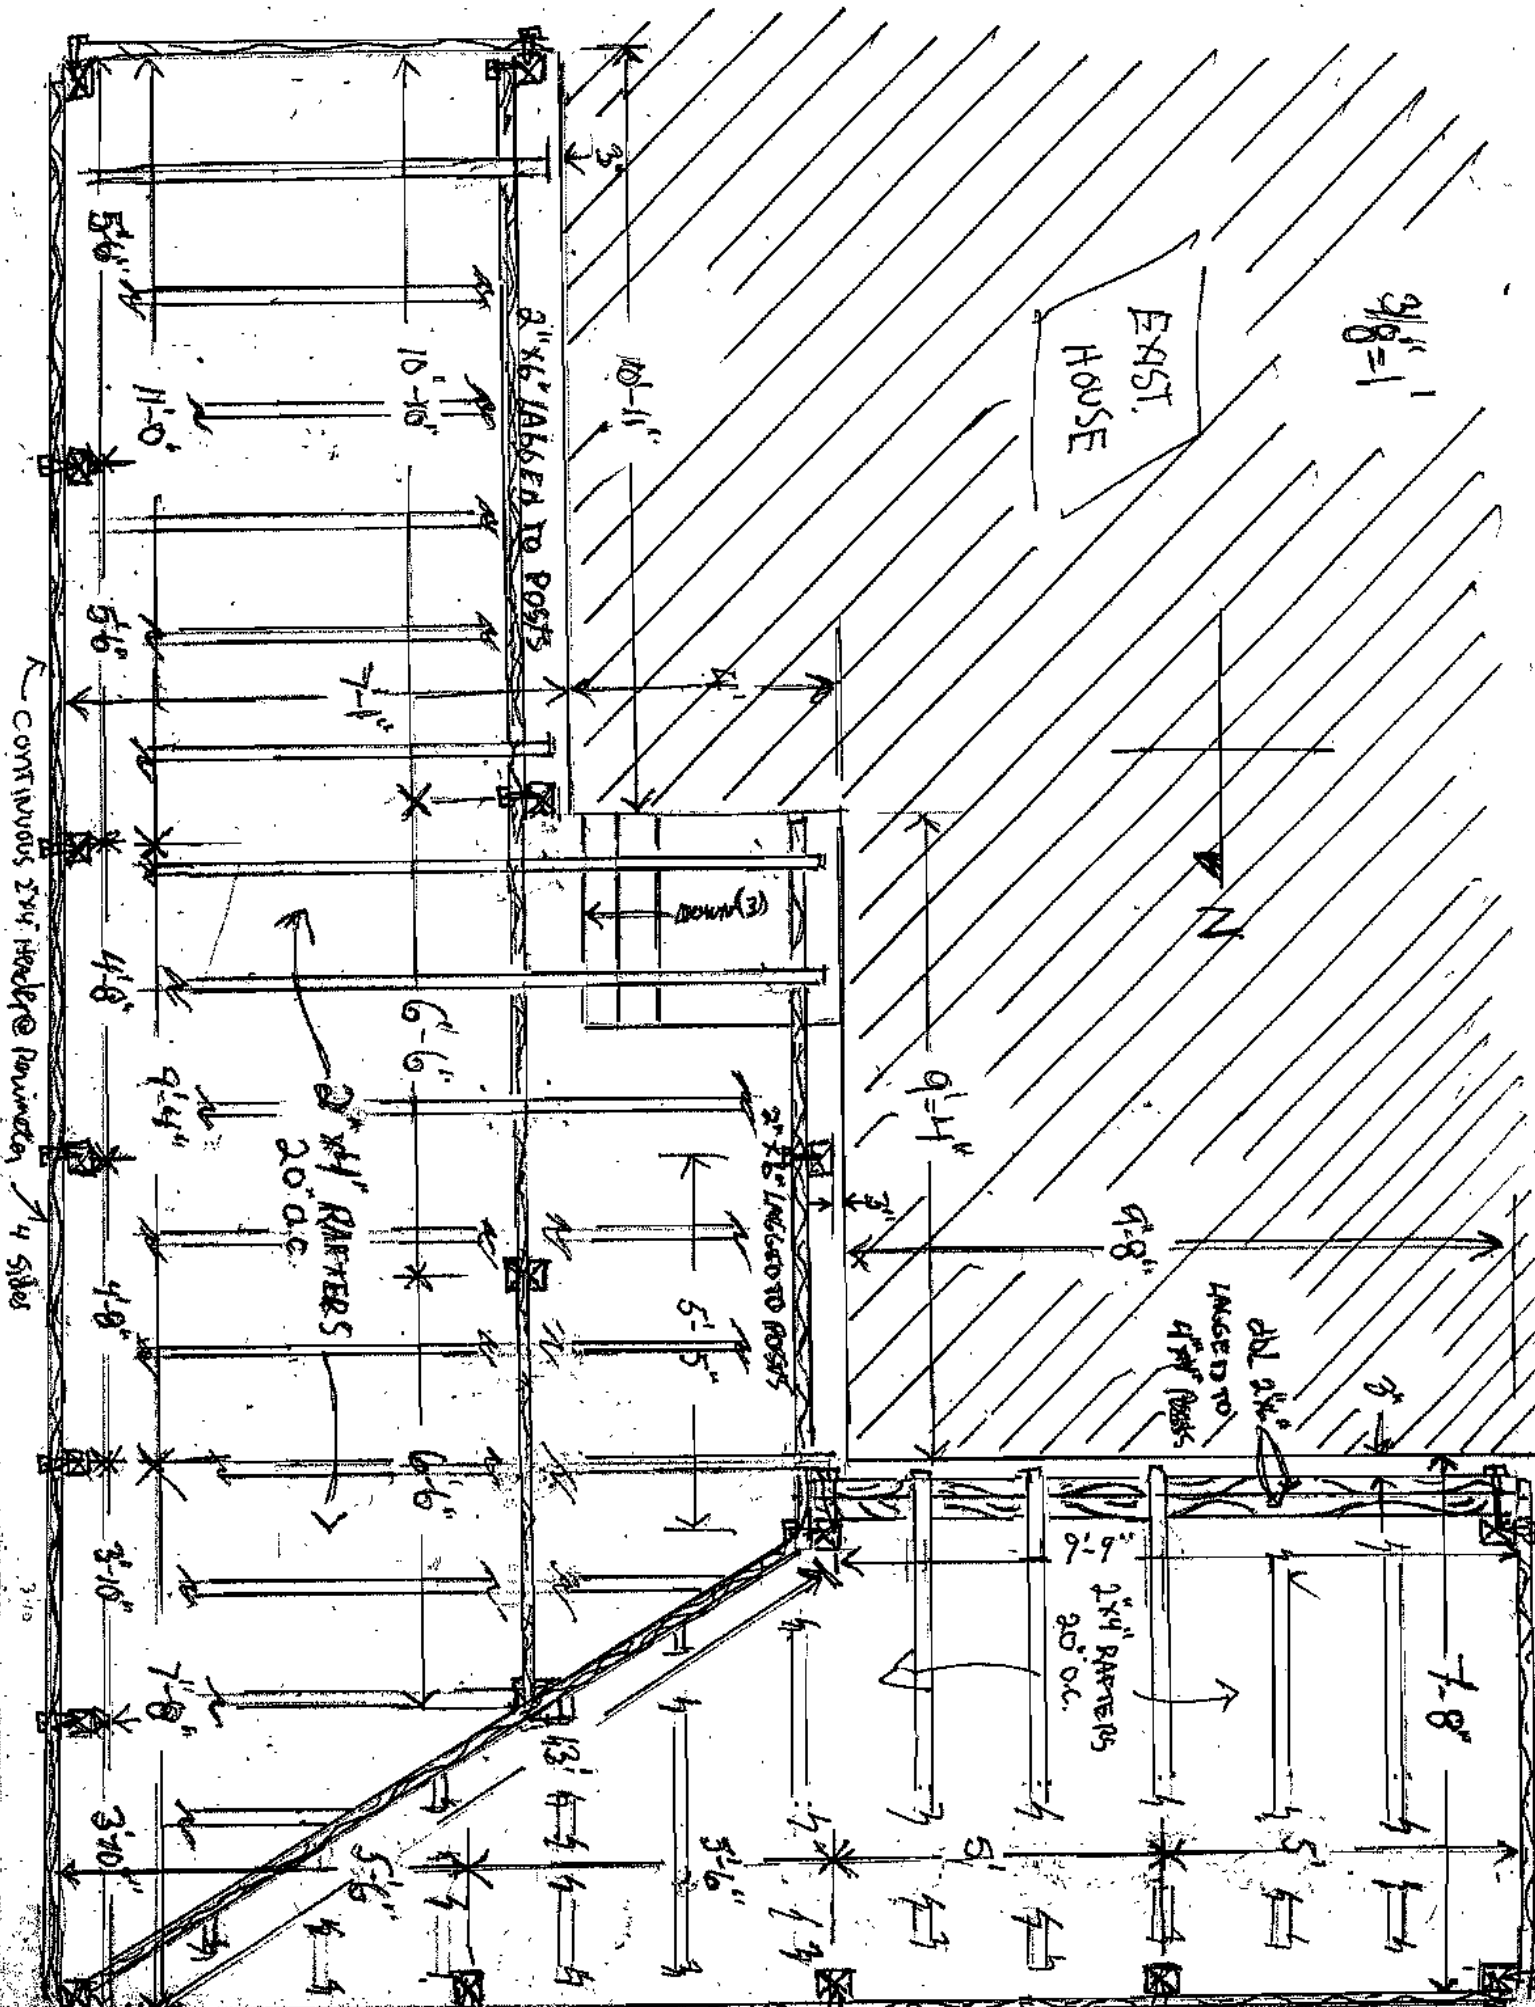


EAST

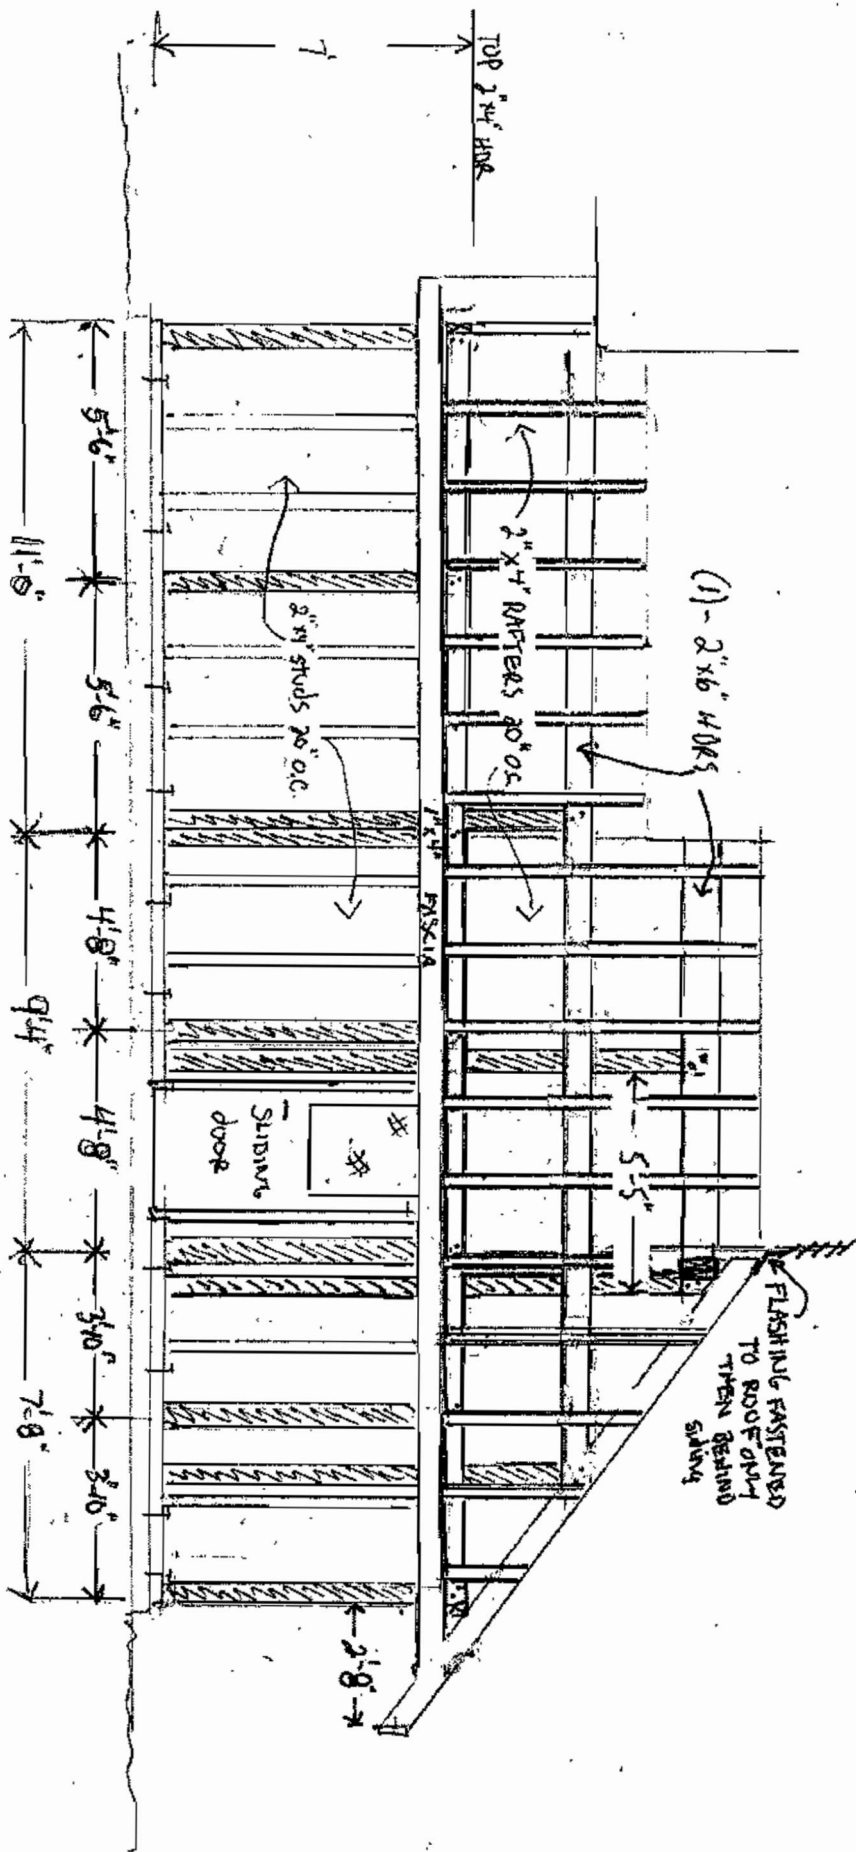

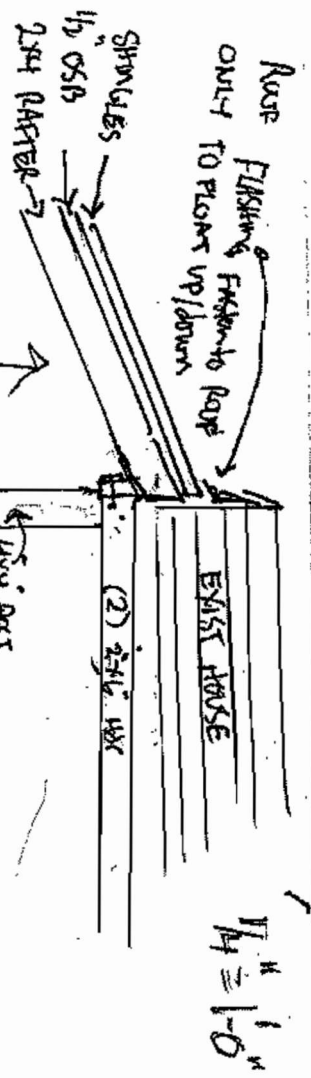



20" O.C.
2"x4" RAFTERS
ADD 2"x6" OR CUT IN 1"x6" TO POSTS
2"x4" CONTINUOUS WALK
ADD 2"x6" ABOVE EXIST 2"x4"
1"x6" RAFTERS, HANGERS

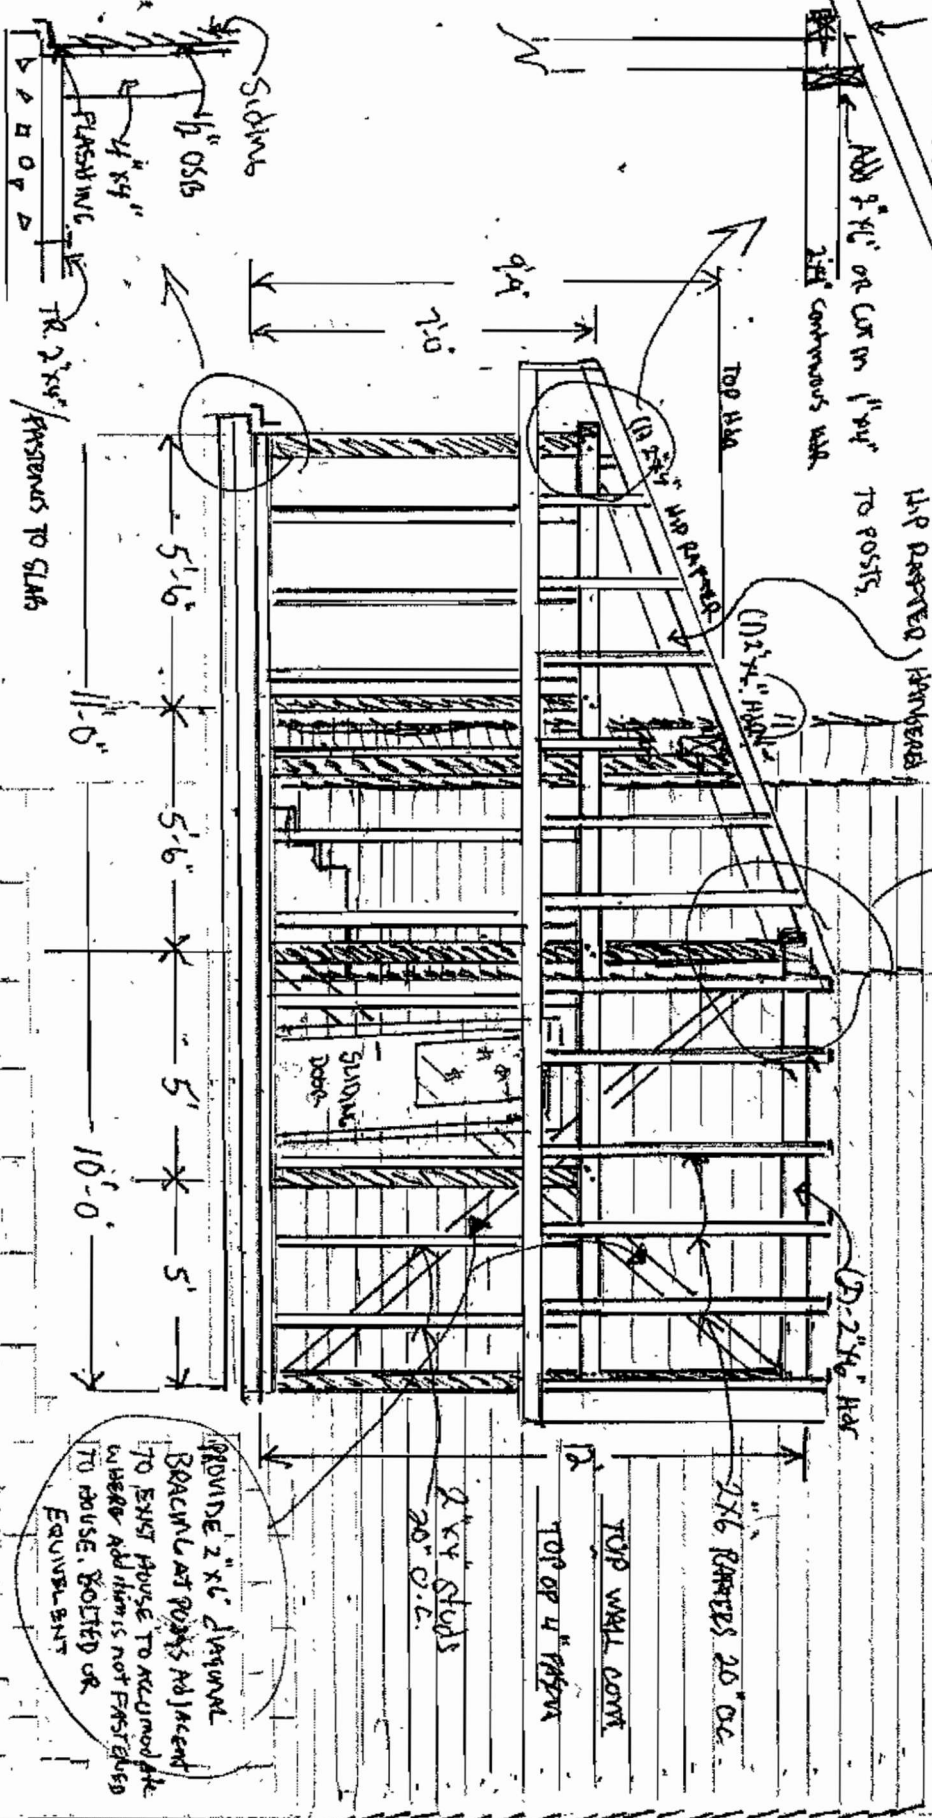

PROVIDE 2"x6" diagonal BRACING AT POINTS ADJACENT TO EXIST HOUSE TO ACCOMMODATE WIND. ADD BRIS NOT FASTENED TO HOUSE. BOLTED OR EQUIVALENT

NORTH

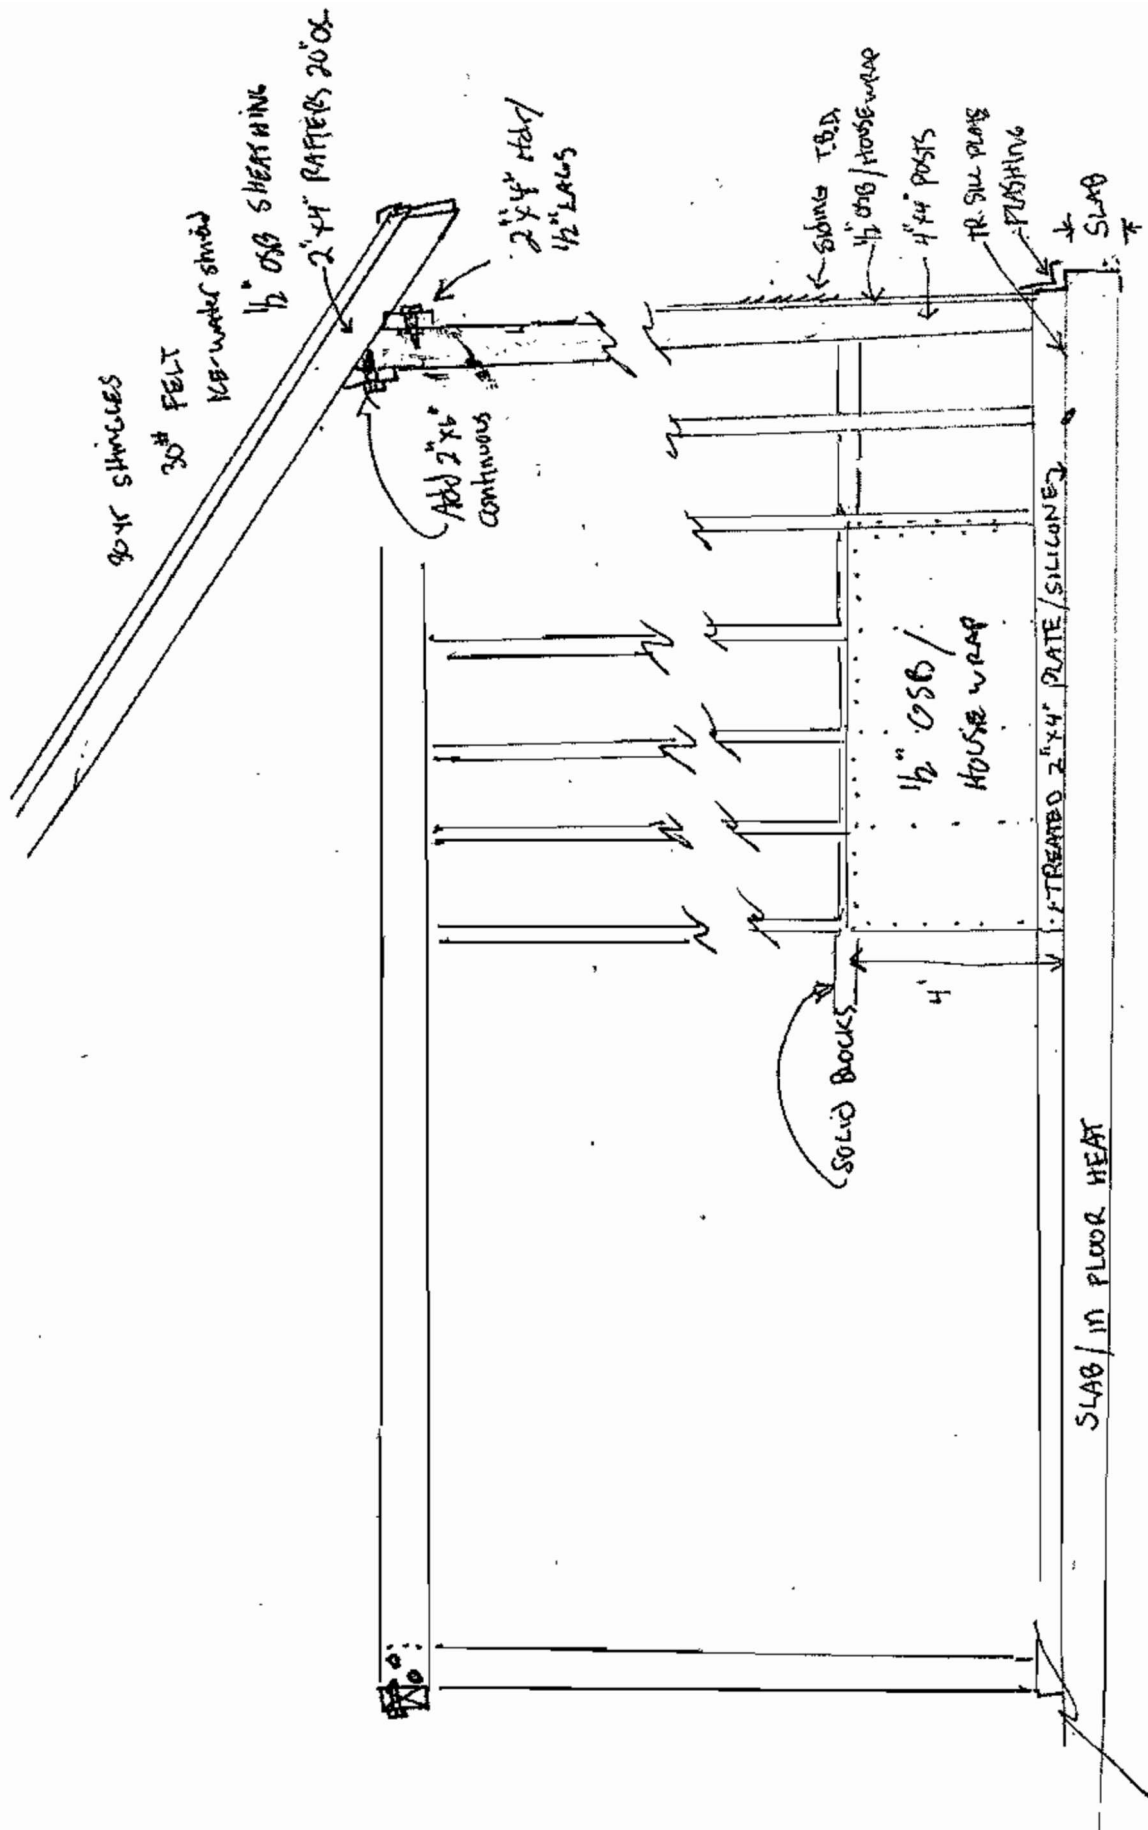

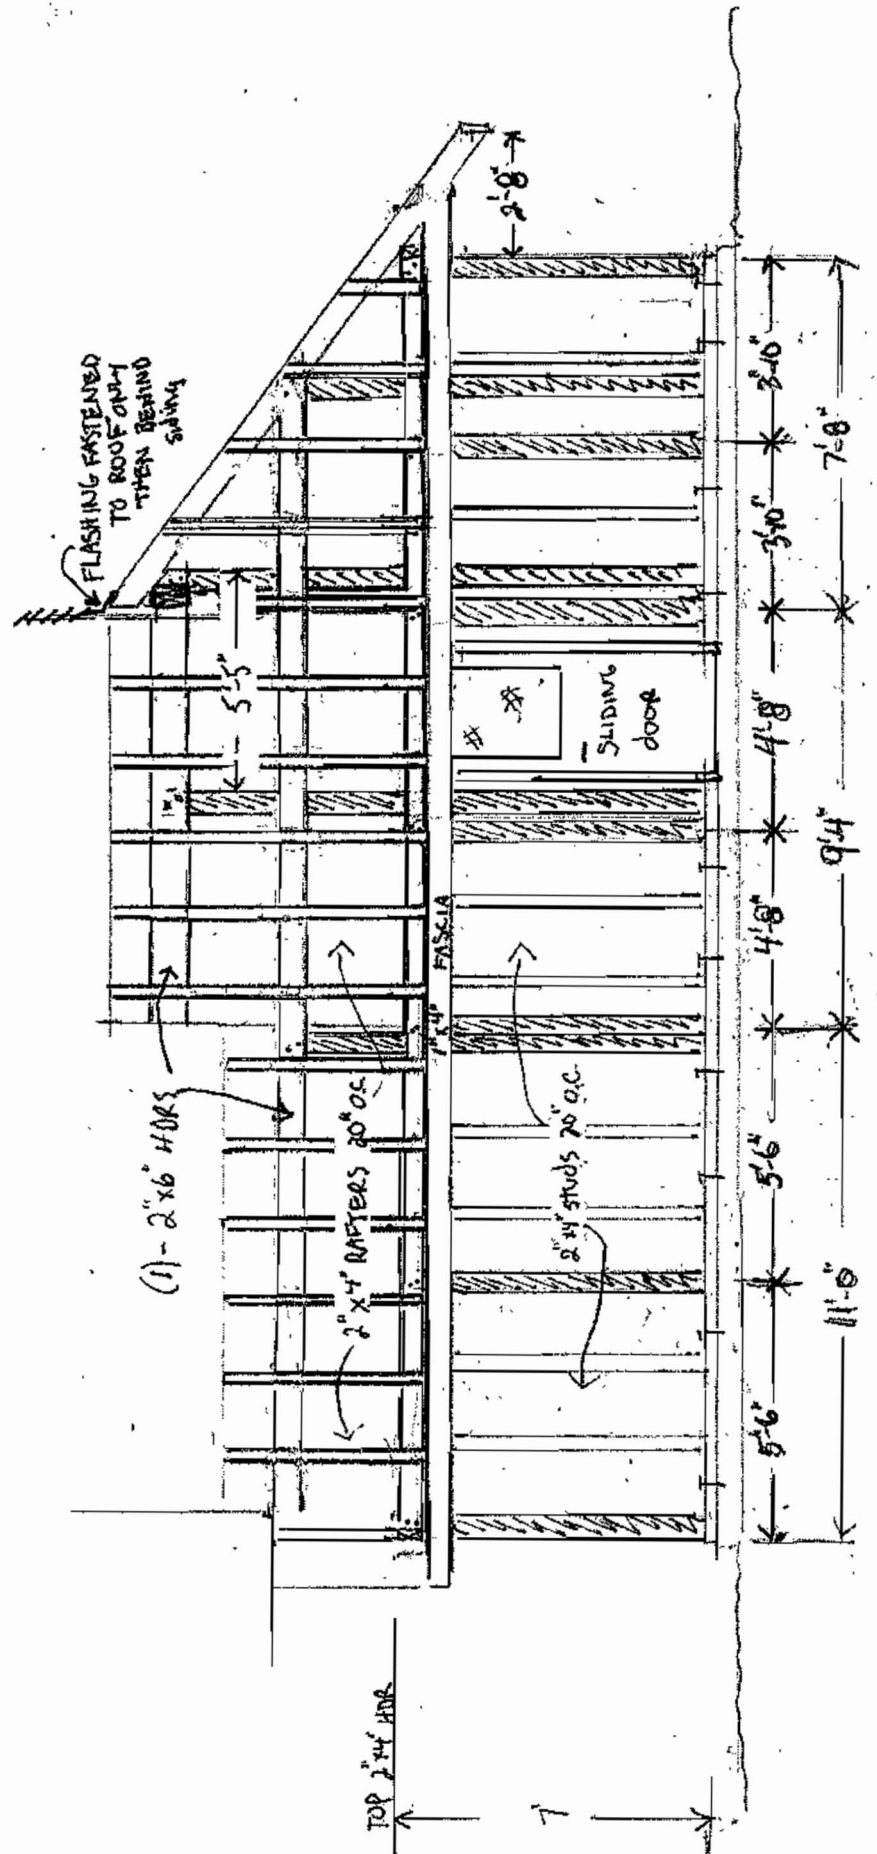

EAST

SCALE

3/32"

56' TO PROP NTS

46' TO PROP NTS

32'

16' 0"

2' 8" 0"

10' 0"

9' 0"

11' 4"

1' 0"

9'

9' 8"

7' 8"

9' 4"

11' 6"

12' 0"

28'

EXIST. HOUSE

N

36' 0"


12' 0"

SIDEWALK

BLAIR AVE

PROP LINE

PROP LINE

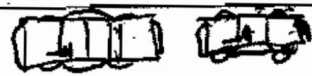

10-11-12

